


EXISTING-GROUND PLAN

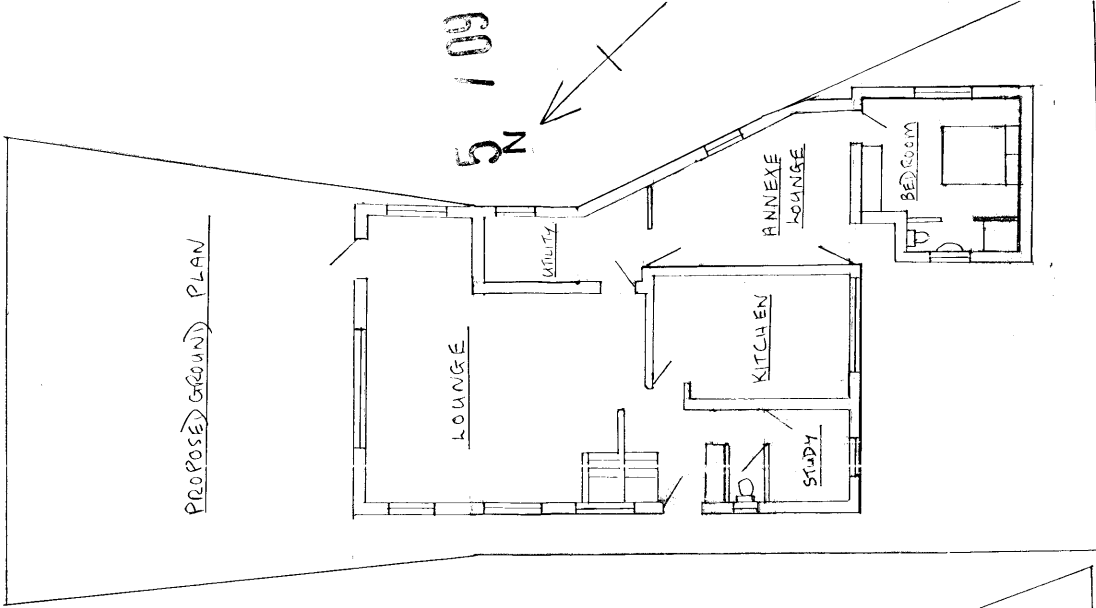

PROPOSED-GROUND PLAN

109 12478


PLANNING & BUILDING
CONTROL
13 DEC 2009

5/2009/2478

SCALE: 1-100
D3

PLANNING & BUILDING
CONSULTANTS
SABCO
18 DEC 2009


N09 12478

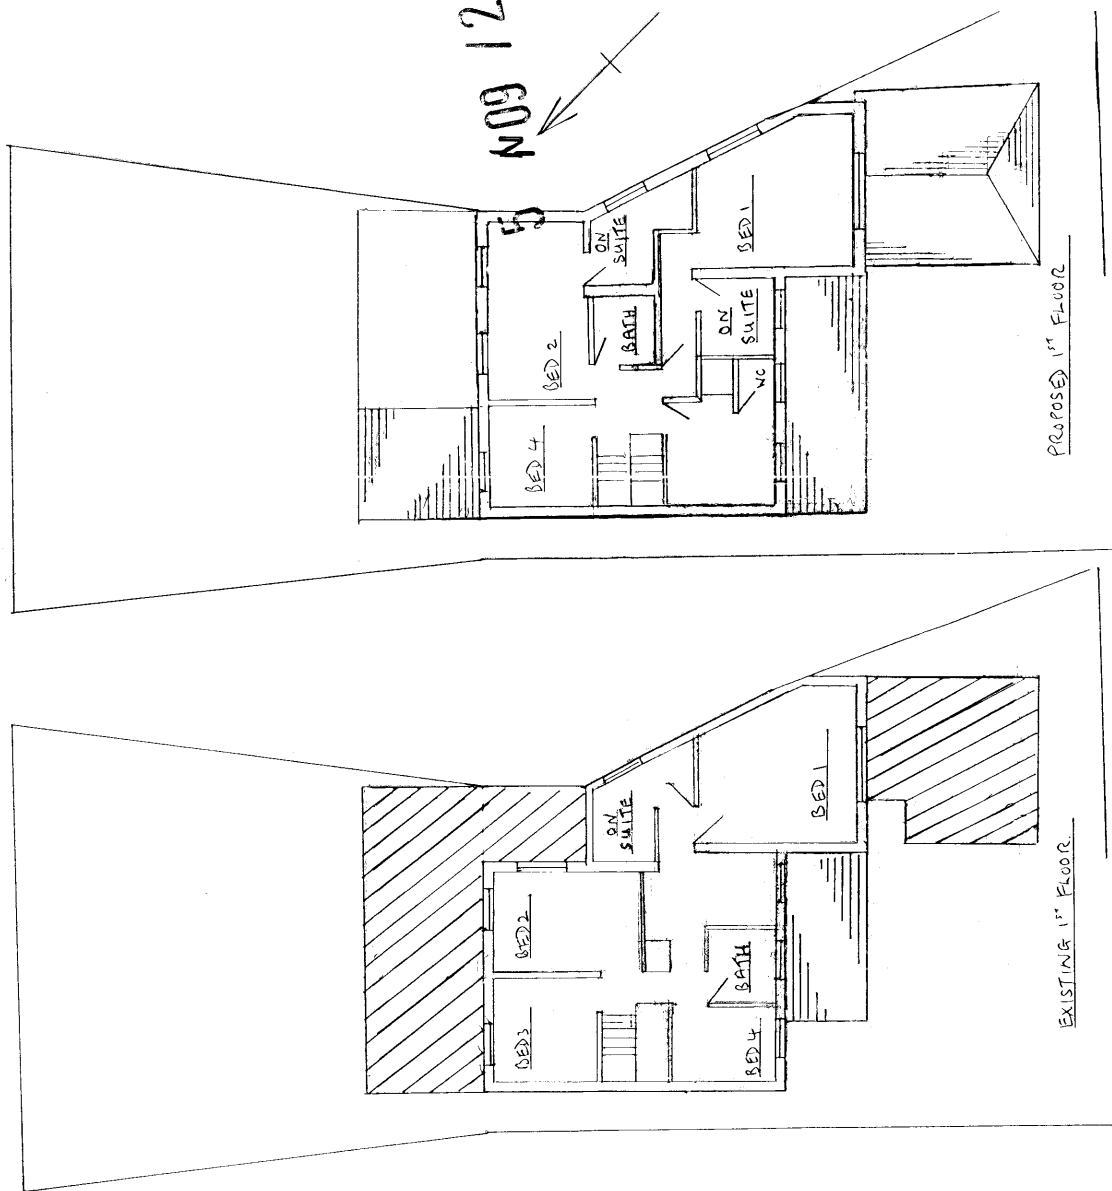

5/2009/2478

SCALE 1:100
D4

5 / 09 12478

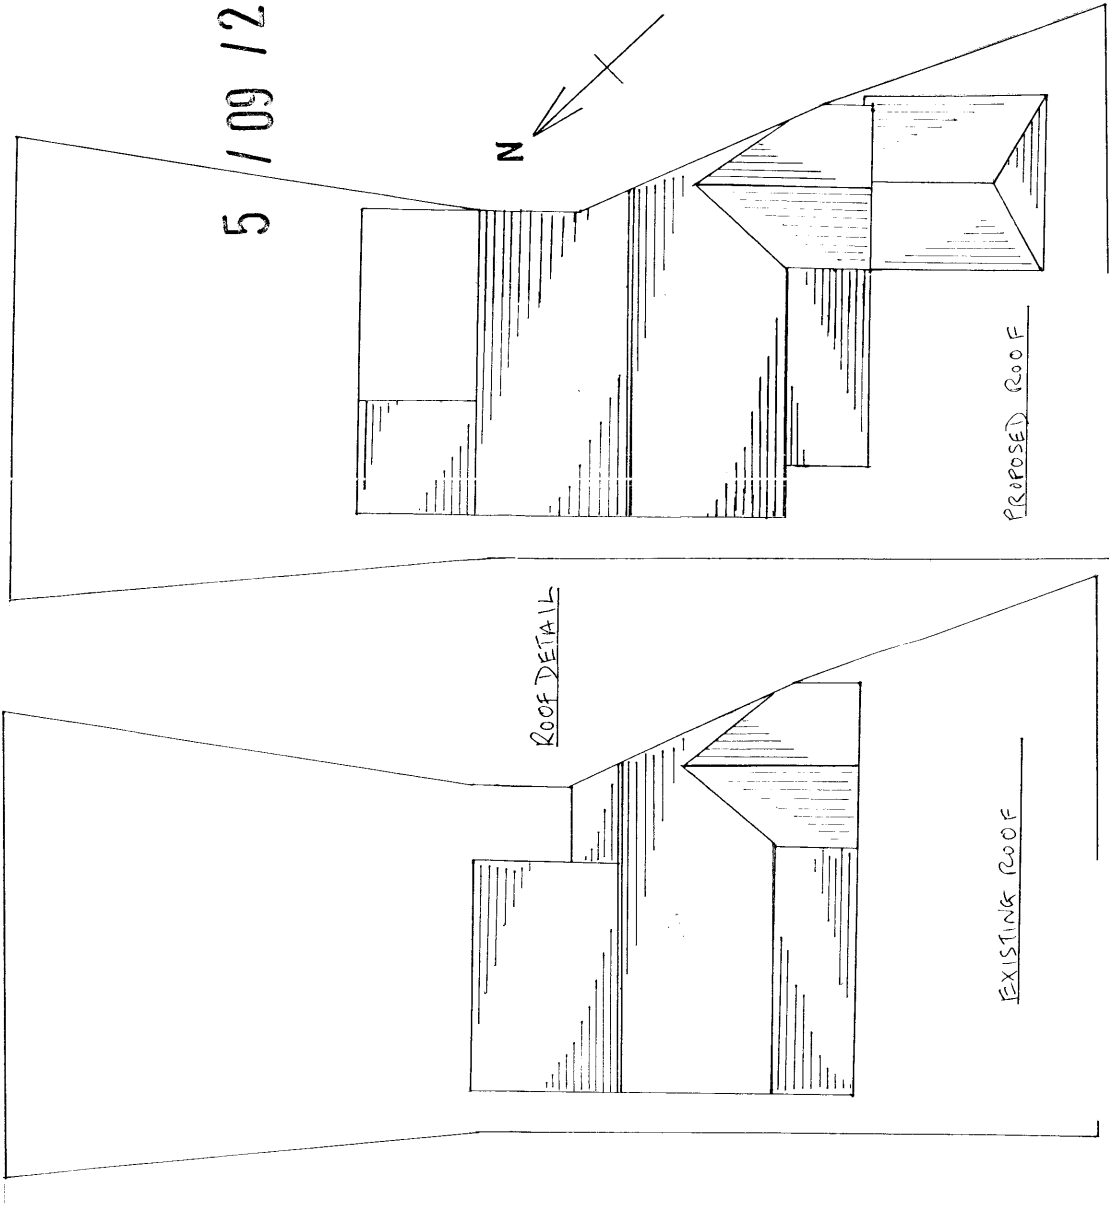


PLANNING AND
 DEVELOPMENT
 DEPARTMENT
 13 DEC 2009

5 / 2009 / 2478

DI SCALE 1:100


5 / 09 / 2478

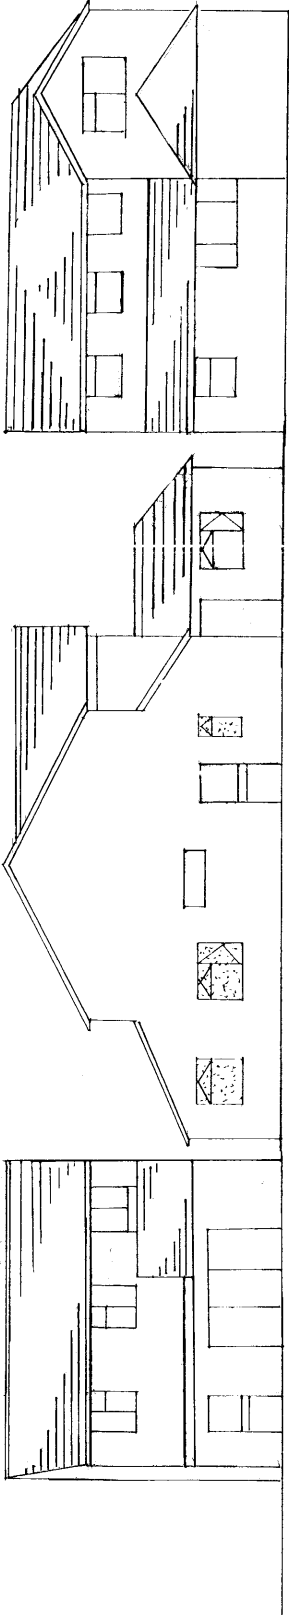

PROPOSED REAR ELEVATION

ROAD SIDE VIEW PROPOSED

PROPOSED FRONT ELEVATION

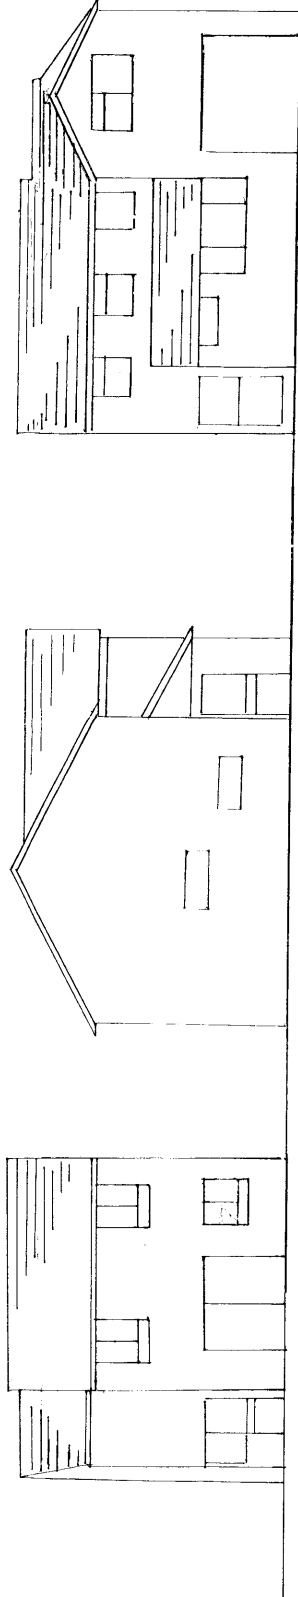

EXISTING REAR ELEVATION

ROAD SIDE VIEW EXISTING

EXISTING FRONT ELEVATION


SCALE 1:100

P2




5/2009/2478

5 / 09 / 2478

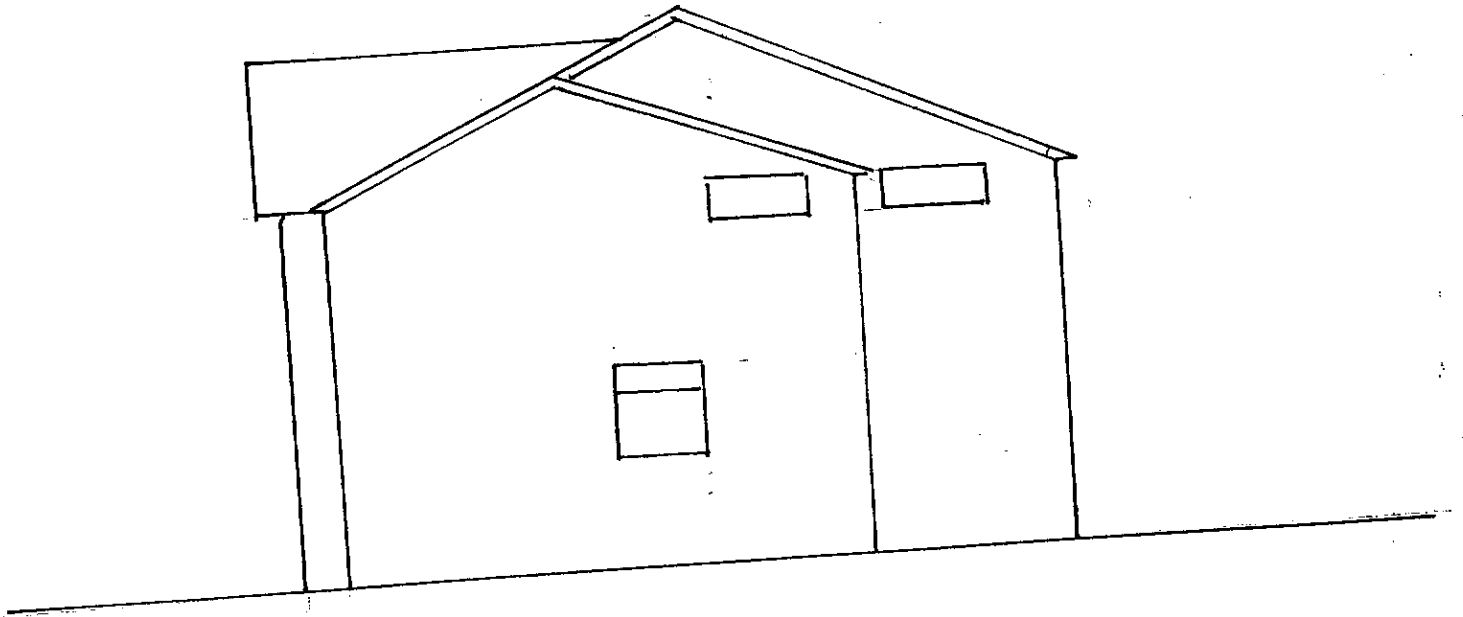

LAKE SIDE VIEW EXISTING

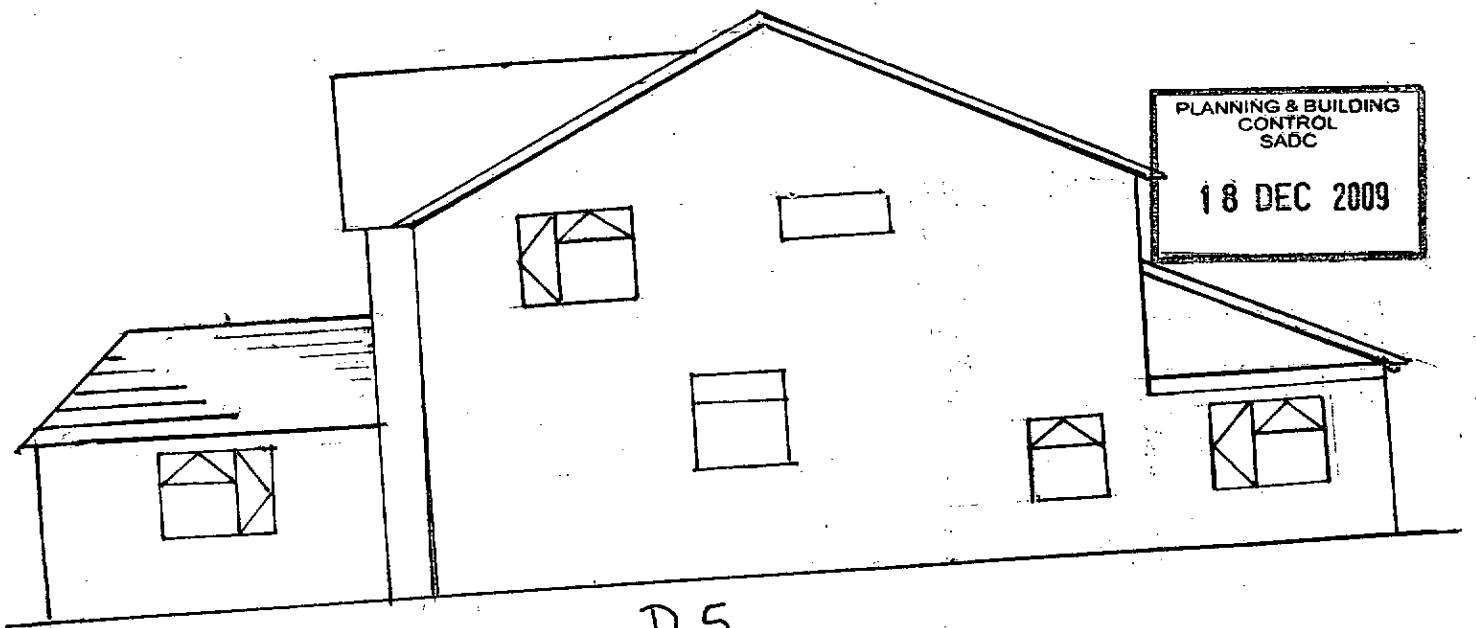

D.5

LAKE SIDE VIEW PROPOSED

5/2009/2478

SCALE 1:100