
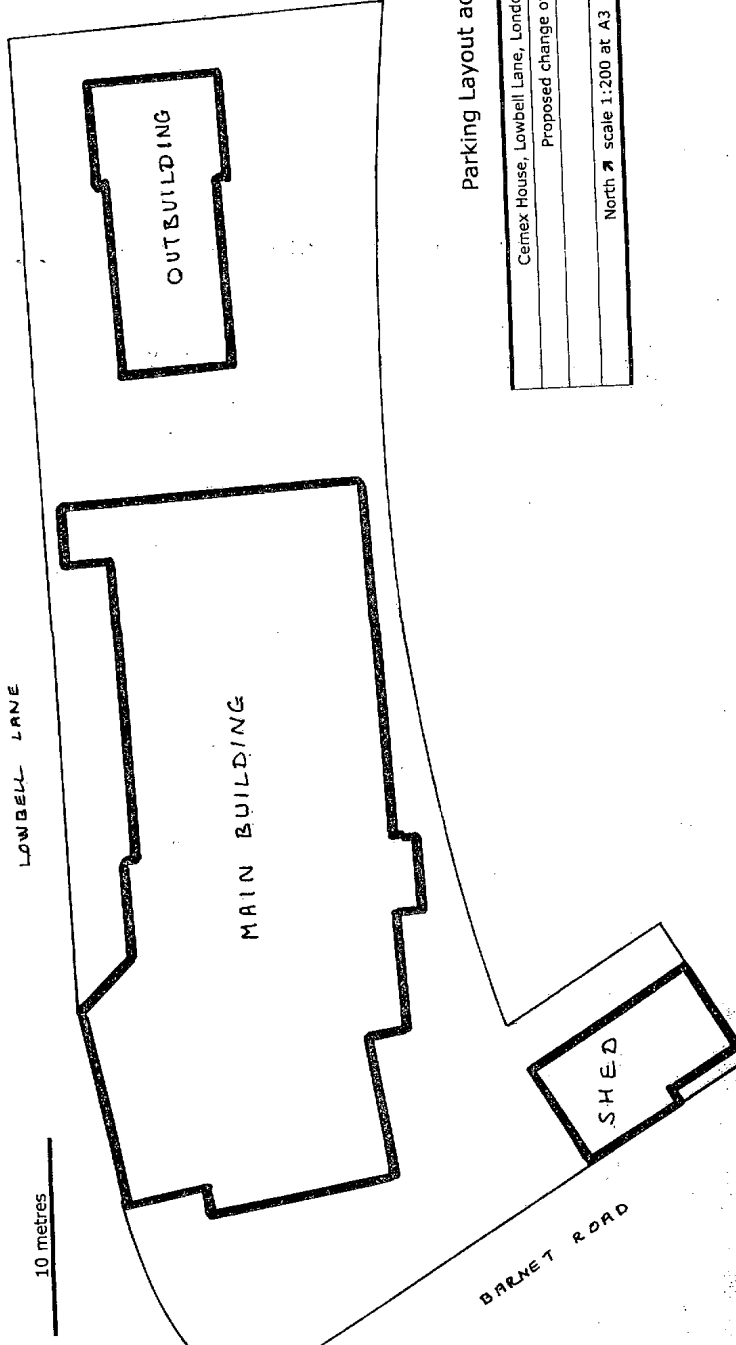
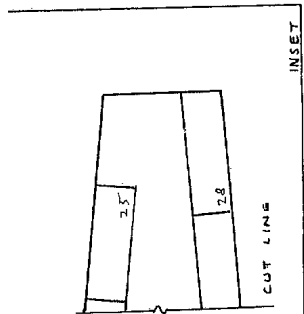


PLANNING & BUILDING  
CONTROL  
SADC  
18 DEC 2009

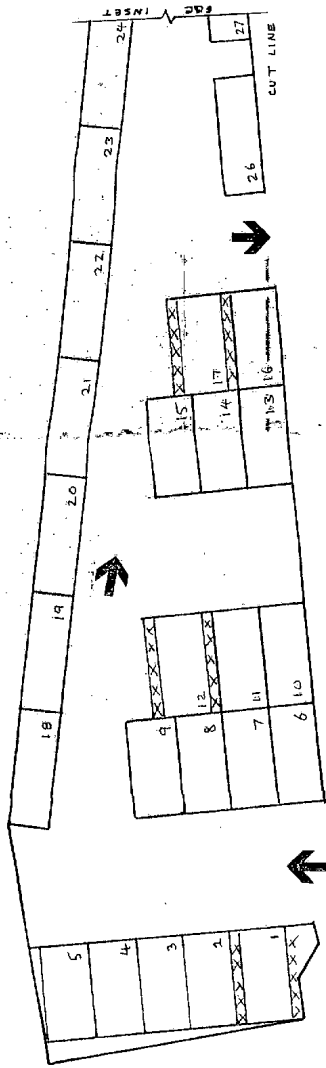


Parking Layout added (Oct 09)

Cemex House, Lowbell Lane, London Colney AL2 1BD
Proposed change of use from B1 to D1
<b>BLOCK PLAN</b>
North $\blacktriangleright$ scale 1:200 at A3 Dwg ref: J487/BP1

5 / 09 / 2533

PLANNING & BUILDING CONTROL  
SADC  
18 DEC 2009

5 metres

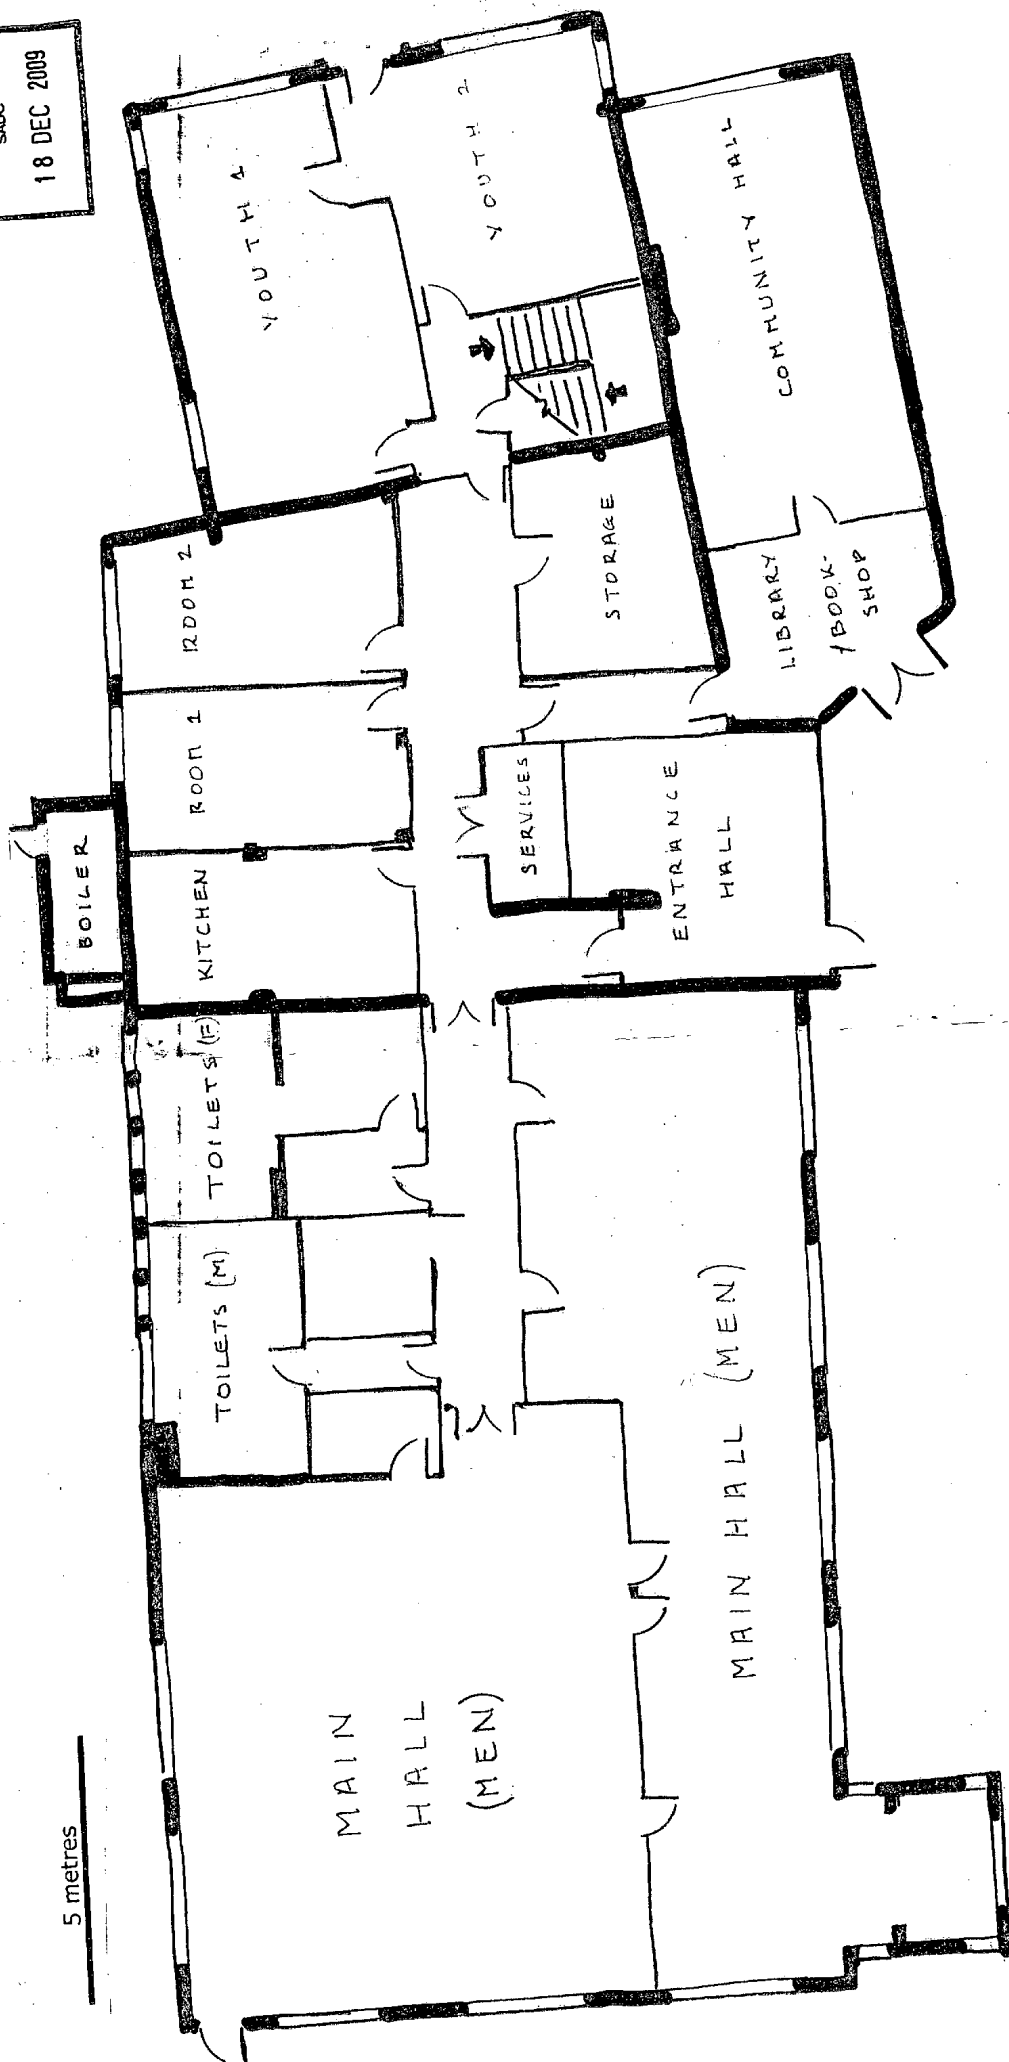


5 / 09 / 2533

LOWBELL LANE

Cemex House, Lowbell Lane, London Colney AL2 1BD  
Proposed change of use from B1 to D1  
**FLOOR PLAN - MAIN BUILDING (Ground Floor)**  
scale 1:100 at A3 Drg ref: J487/FP1


PLANNING & BUILDING  
CONTROL  
SADC  
18 DEC 2009

5 metres

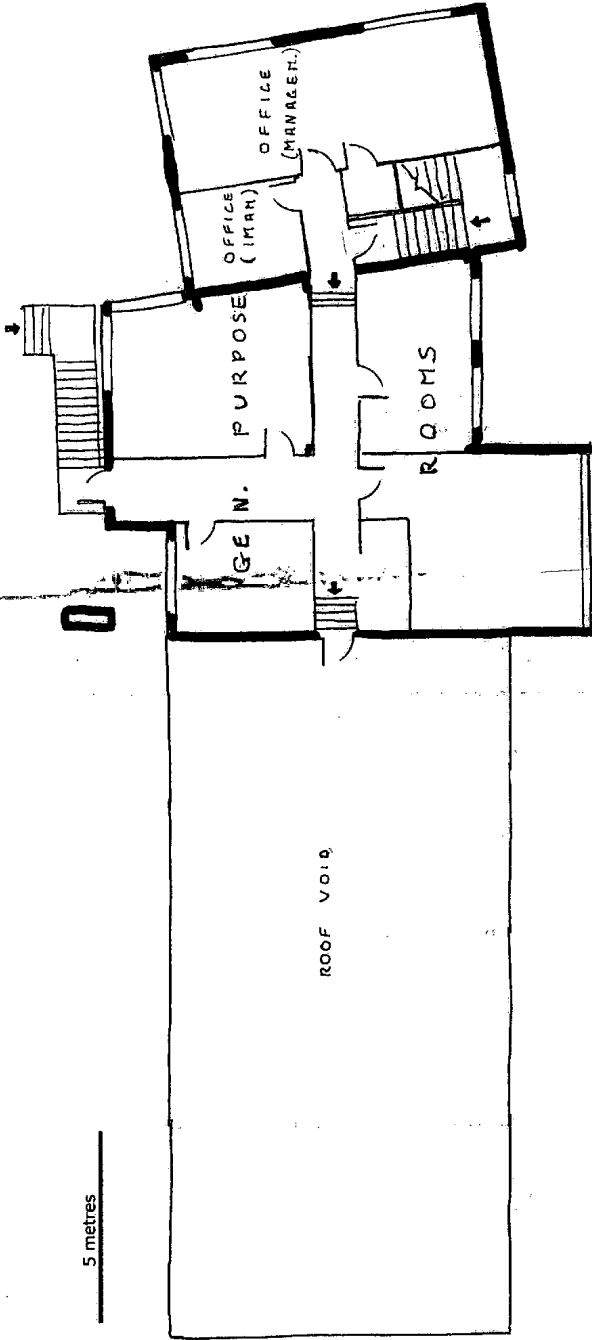


Cemex House, Lowbell Lane, London Colney AL2 1BD  
Proposed change of use from B1 to D1  
**FLOOR PLAN - MAIN BUILDING (First Floor)**  
scale 1:100 at A3 Dwg ref: J487/FP2

5 / 09 / 2533

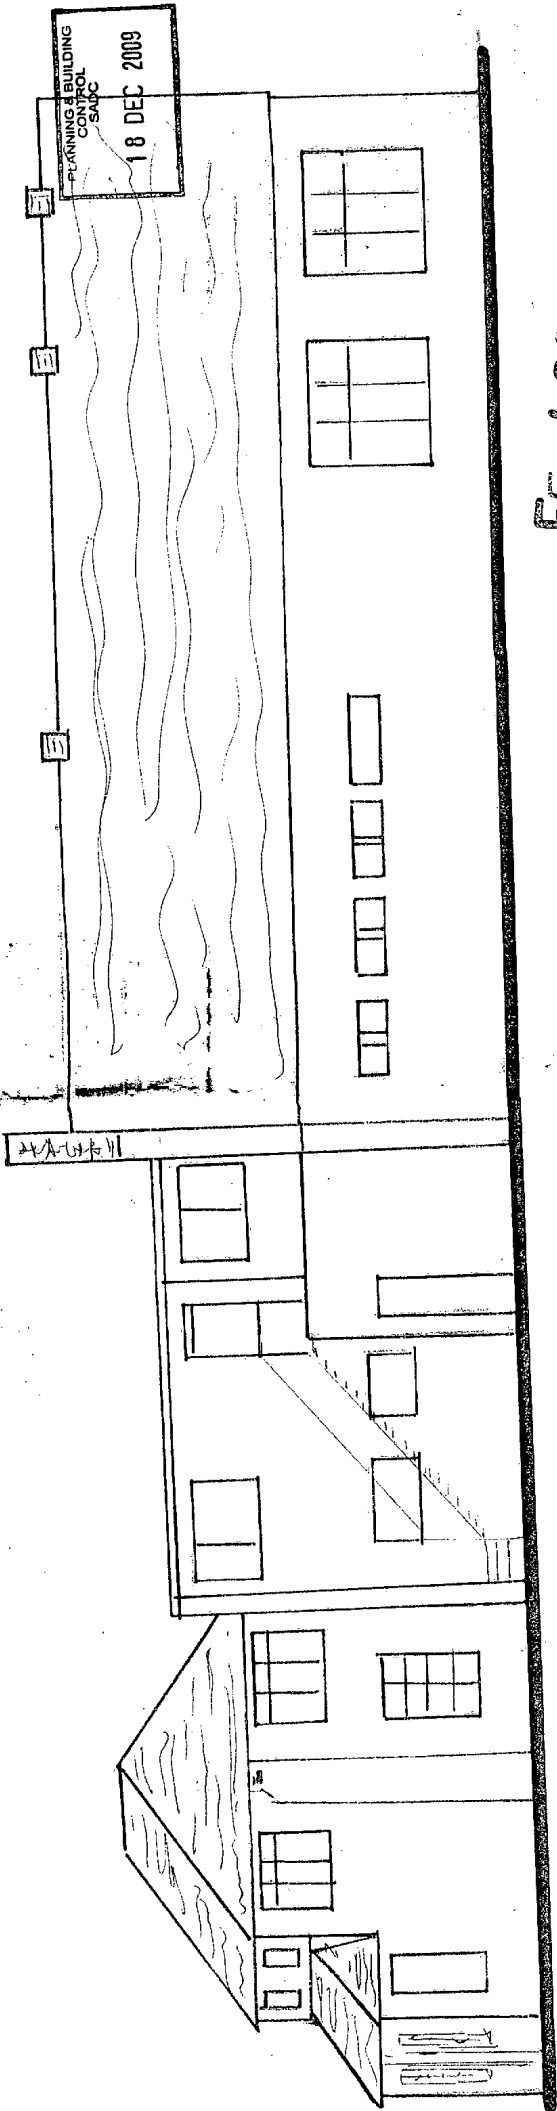


55 / 09 / 25 333

Rear

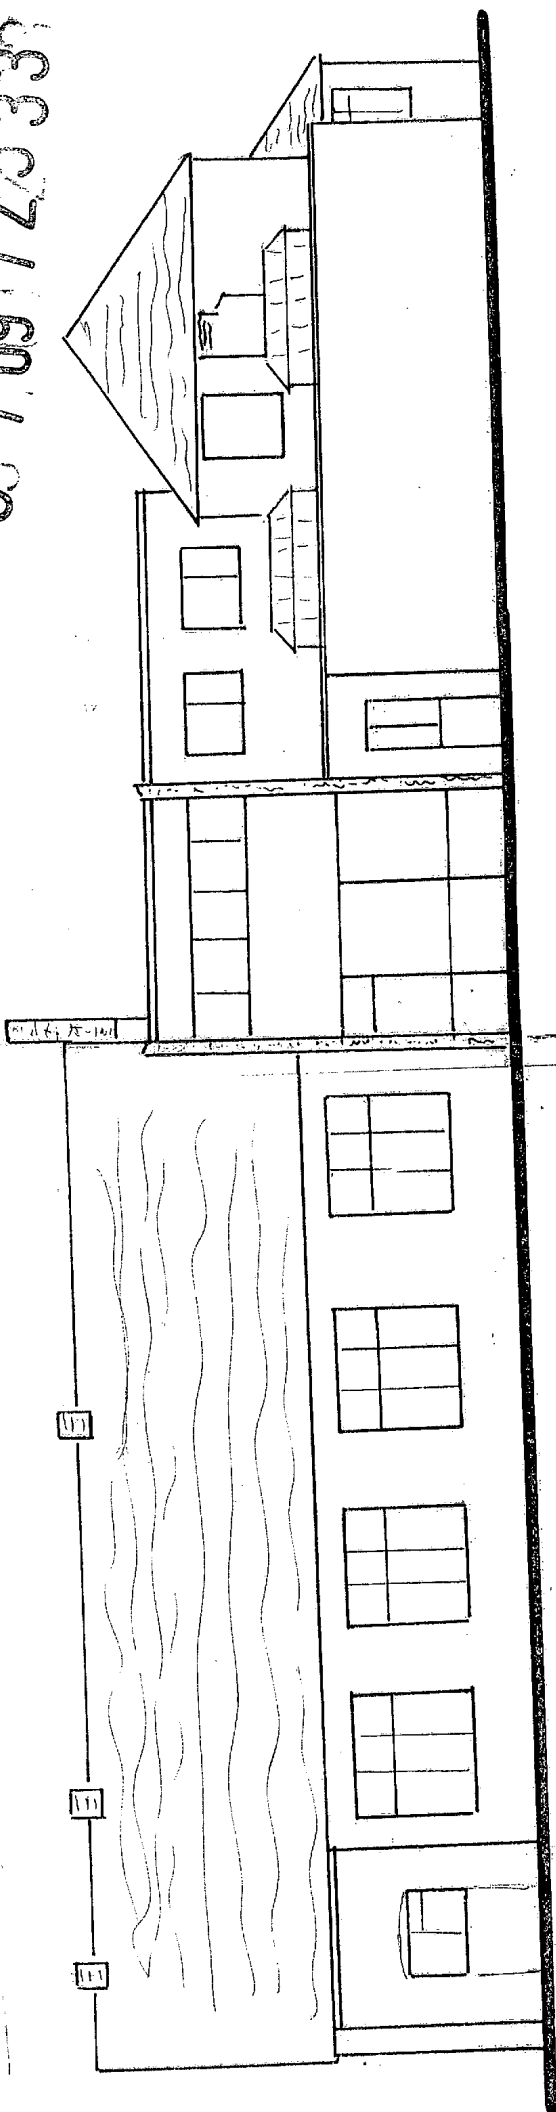


Front (facing Lowbell Lane)

Cemex House, Lowbell Lane, London Colney AL2 1BD  
 Proposed change of use from B1 to D1  
**ELEVATIONS - MAIN BUILDING (Front and Rear)**  
 scale 1:100 at A3 Drg ref: J487/E1

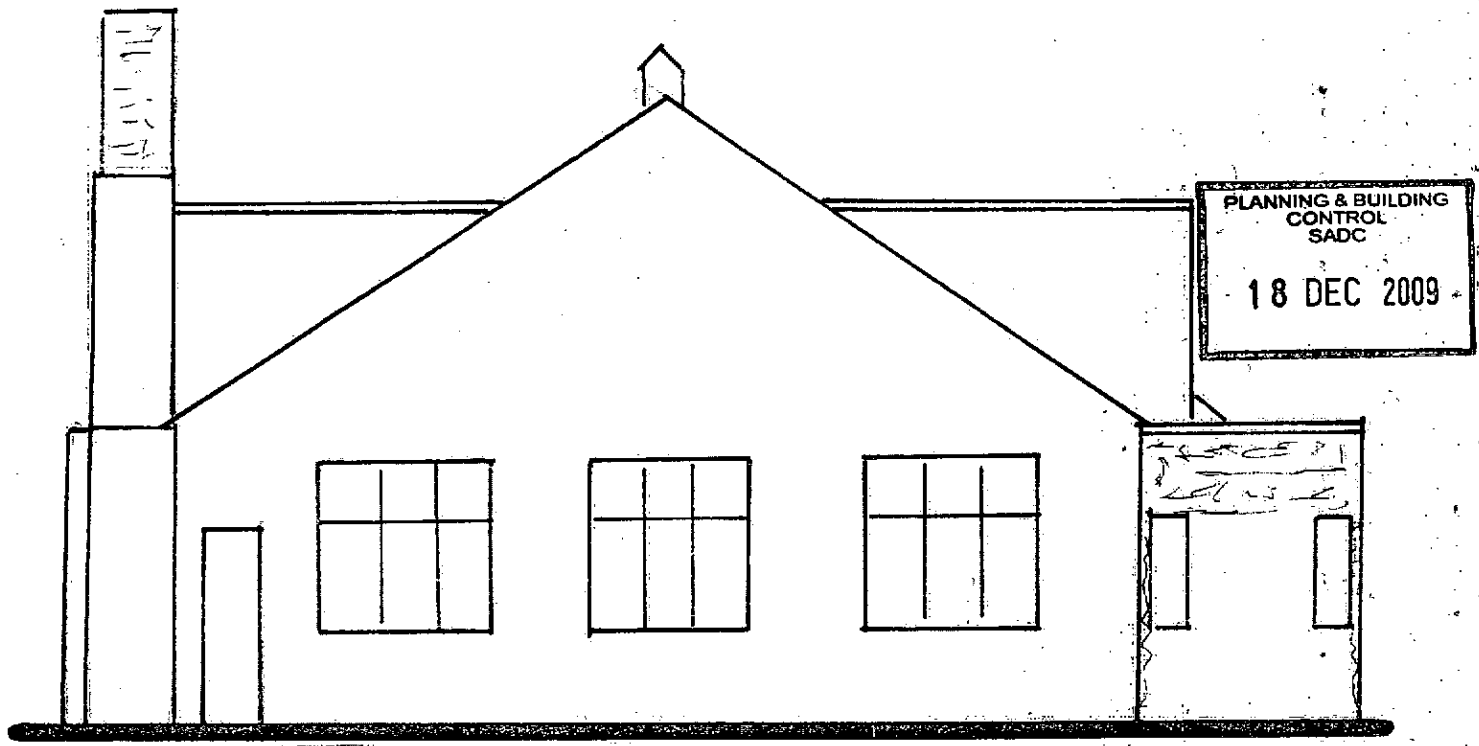

Facing Outbuilding

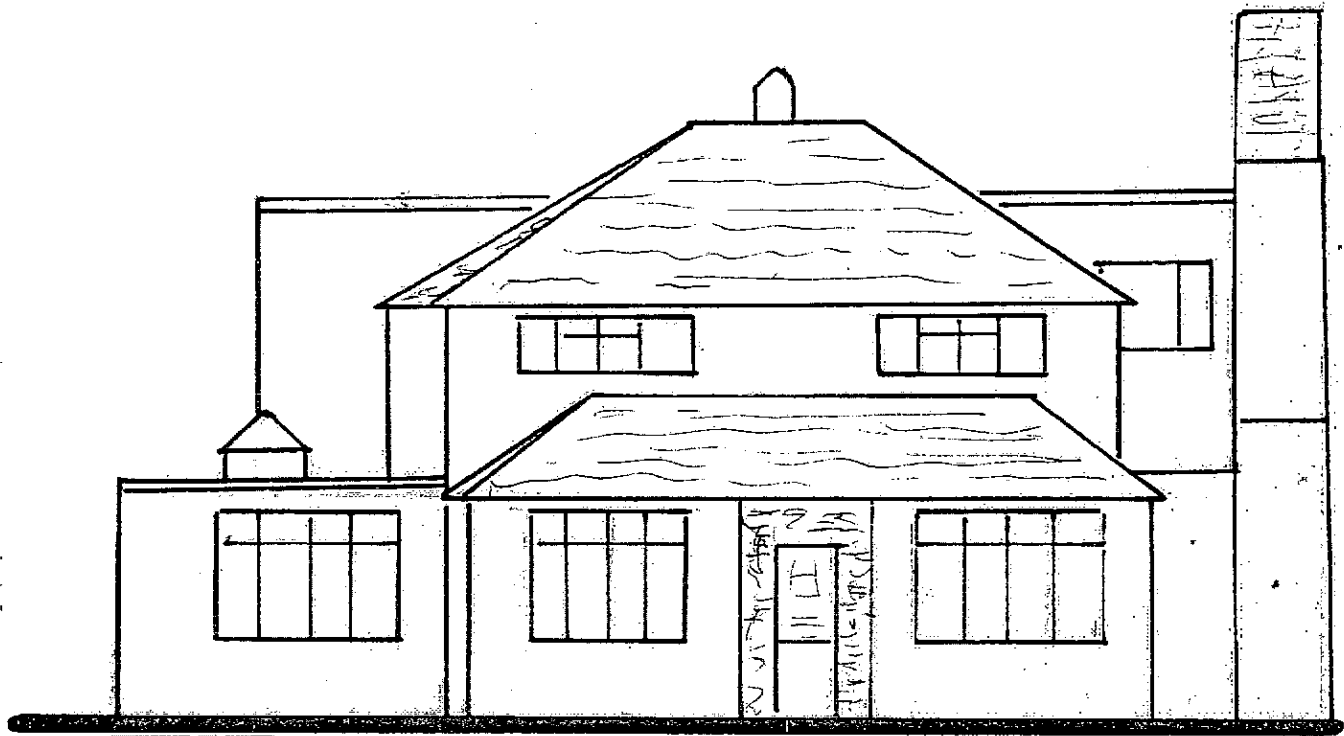


Facing Barnet Road

5 / 09 / 25 33


Cemex House, Lowbell Lane, London Colney AL2 1BD
Proposed change of use from B1 to D1
<b>ELEVATIONS – MAIN BUILDING (Sides)</b>
scale 1:100 at A4 Drg ref: J487/E2

PLANNING & BUILDING  
CONTROL  
SADC  
18 DEC 2009

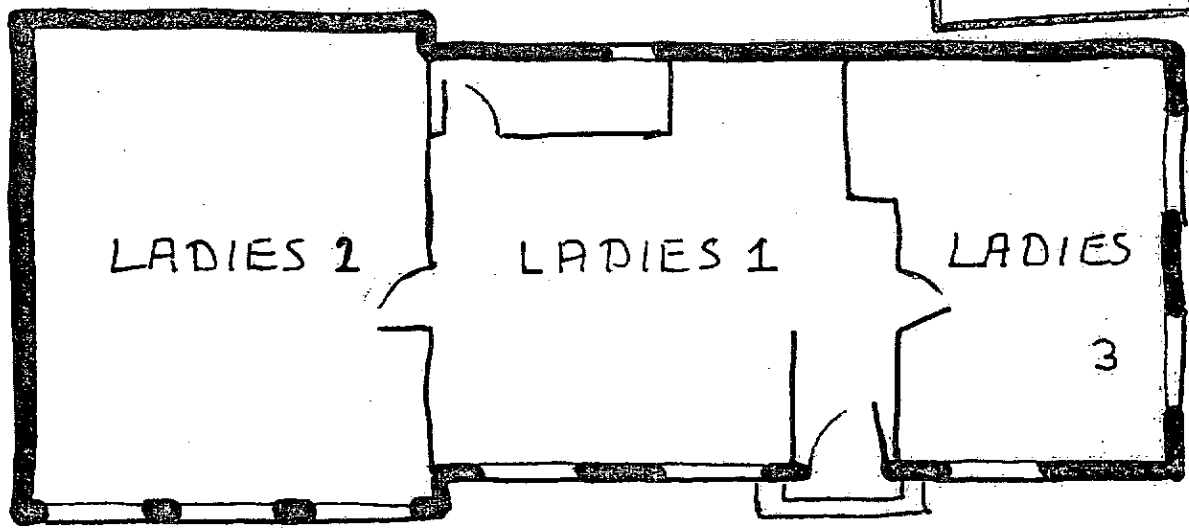

LOWBELL LANE

5 metres

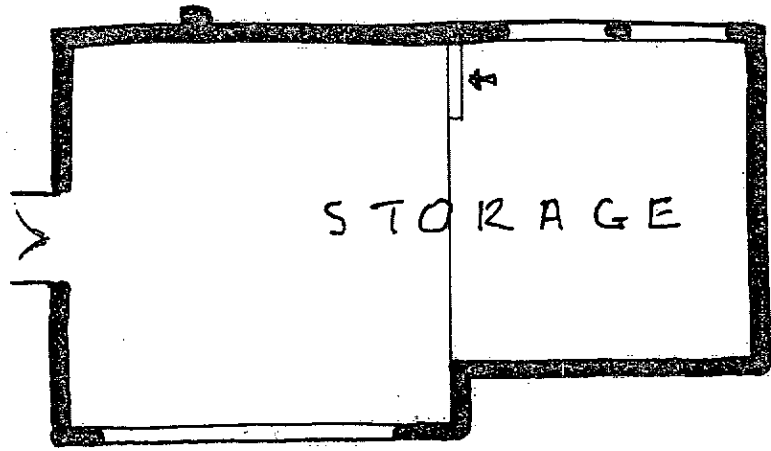


BARNET ROAD


5 / 09 / 25 33

Cemex House, Lowbell Lane, London Colney AL2 1BD
Proposed change of use from B1 to D1
<b>FLOOR PLANS – Outbuilding and Shed</b>
Rev. A. scale 1:100 at A4 Drg ref: J487/FP3


PLANNING & BUILDING  
CONTROL  
SADC  
18 DEC 2009

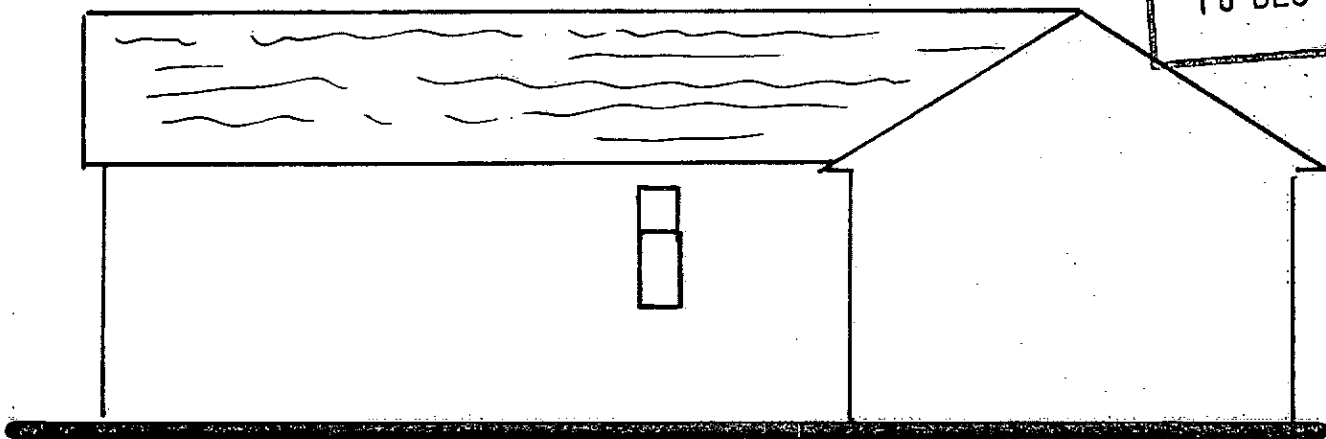


Rear

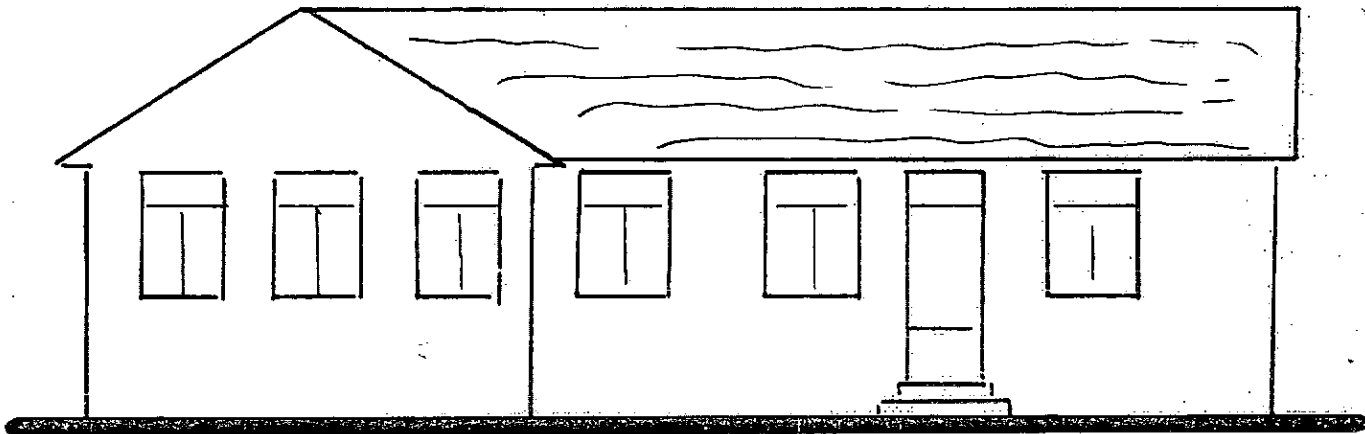

Front (facing Lowbell Lane)

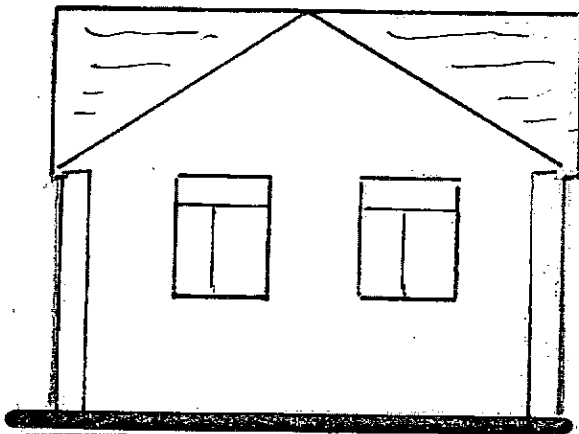



Facing Main Building

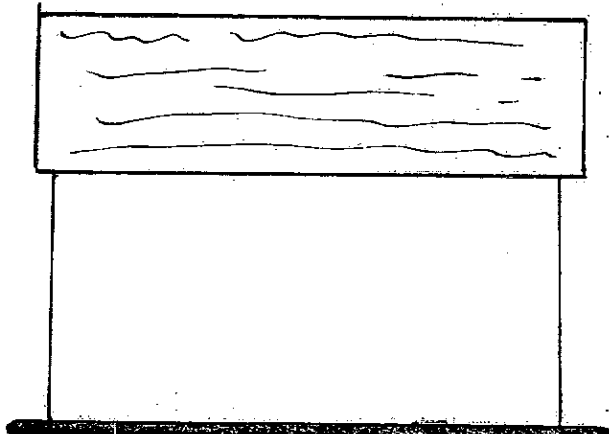

5 7 09 725 33

Cemex House, Lowbell Lane, London Colney AL2 1BD
Proposed change of use from B1 to D1
<b>ELEVATIONS - OUTBUILDING</b>
scale 1:100 at A4 Drg ref: J487/E3

PLANNING & BUILDING  
CONTROL  
SADC  
18 DEC 2009

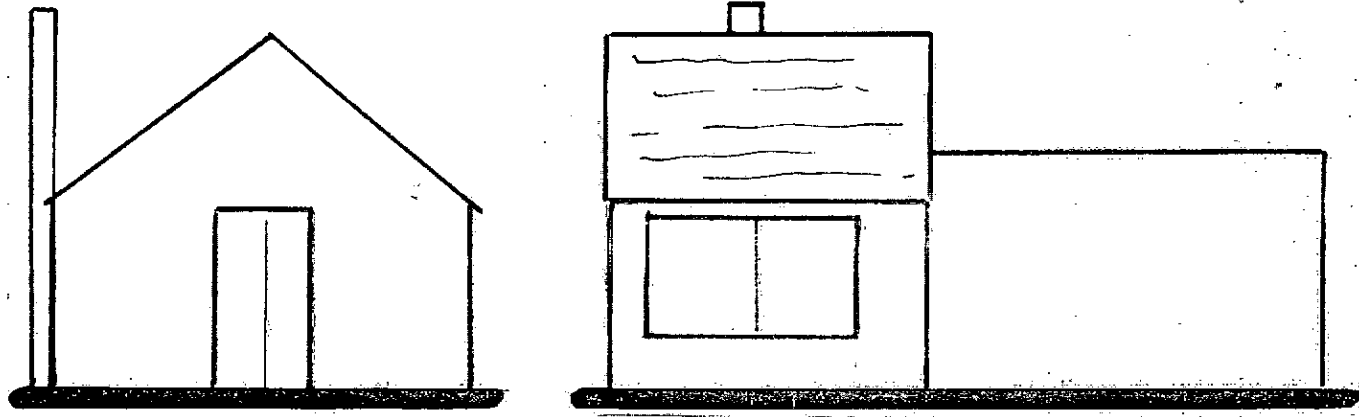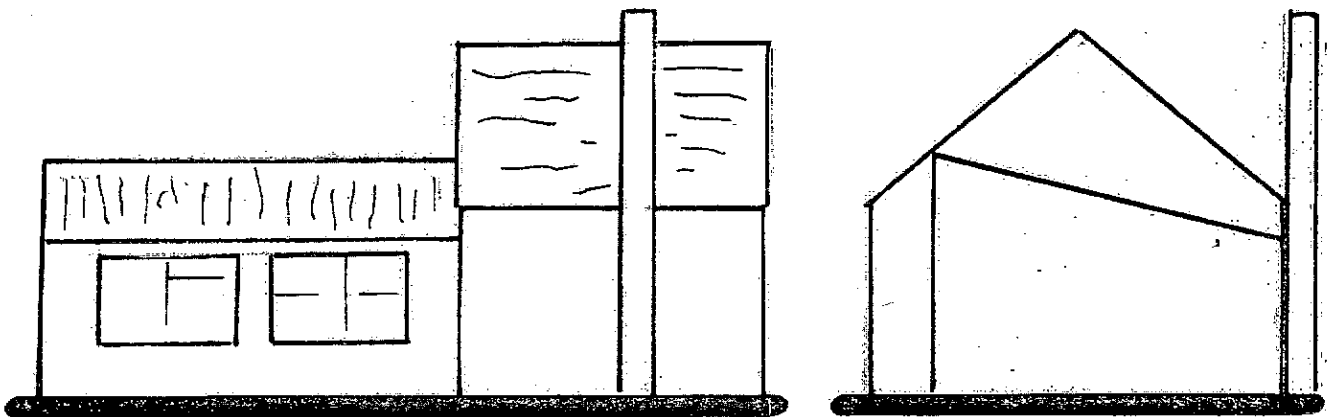

Facing Barnet Road

09 / 25 33

Cemex House, Lowbell Lane, London Colney AL2 1BD
Proposed change of use from B1 to D1
<b>ELEVATIONS - SHED</b>
scale 1:100 at A4 Drg ref: J487/E4