

Walkways


Roof drainage outlets

Chimneys

SVP

5 / 09 / 2329

— 6 DEC 2009

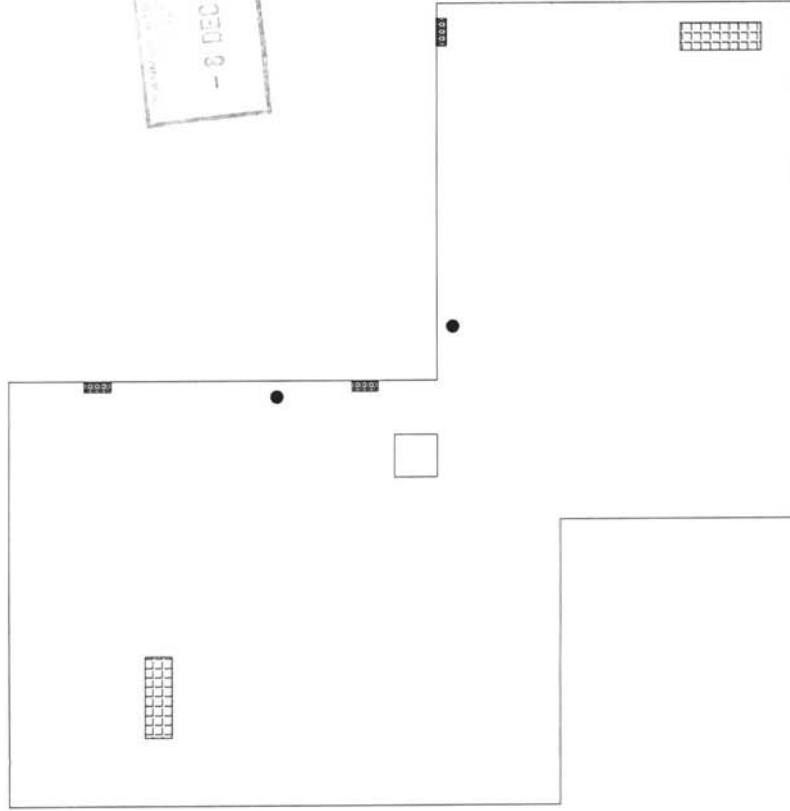

LOCATION

21-29 Spencer Street

DETAIL


Roof details

DRAWN BY

Bryan Padley

SCALE


1:100

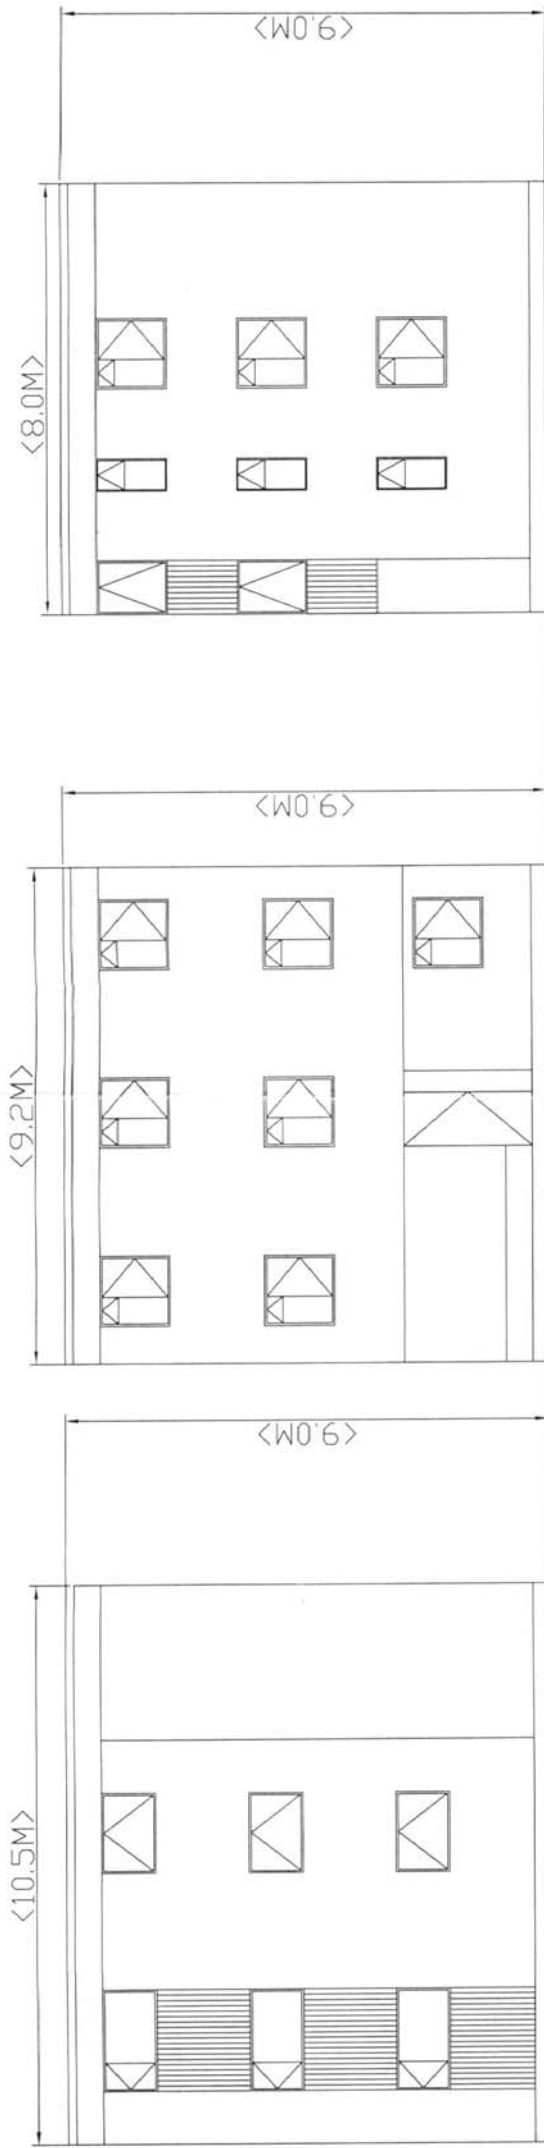

End Left Elevation - Existing

Front Right Elevation

Rear Left Side Elevation

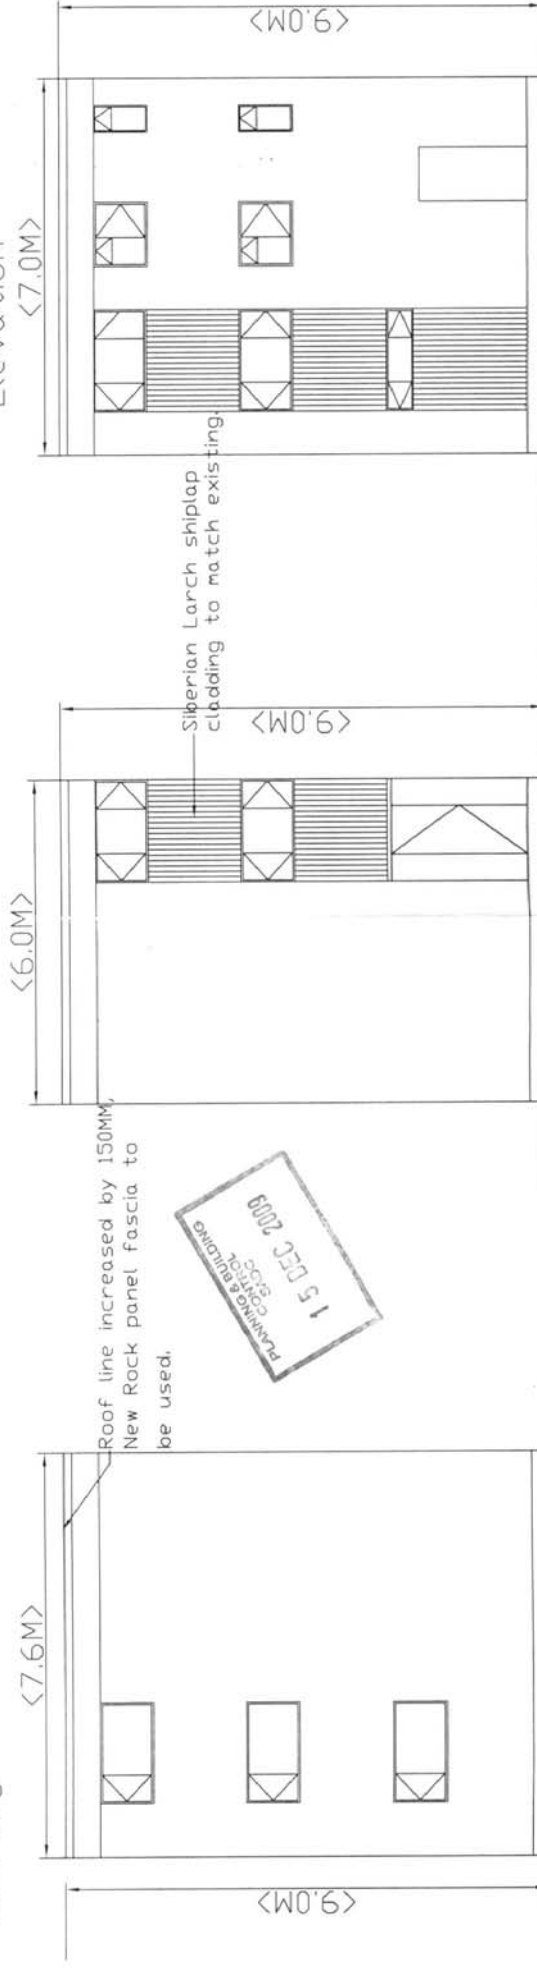

Far left Elevation

Front Left Elevation

Rear Elevation

LOCATION

21-29 Spencer Street

DETAIL

Proposed Elevations

DRAWN BY

Rukshan Kariy

SCALE

1:100

5 / 09 / 2329