




Location Plan Ordnance Survey TL 1302 SW & TL 1202 SE Scale 1:1250  
 N.B. Appeal decision reduced no. of properties from 9 to 8  
 Boundaries of 6, 7 & 8 changed slightly.

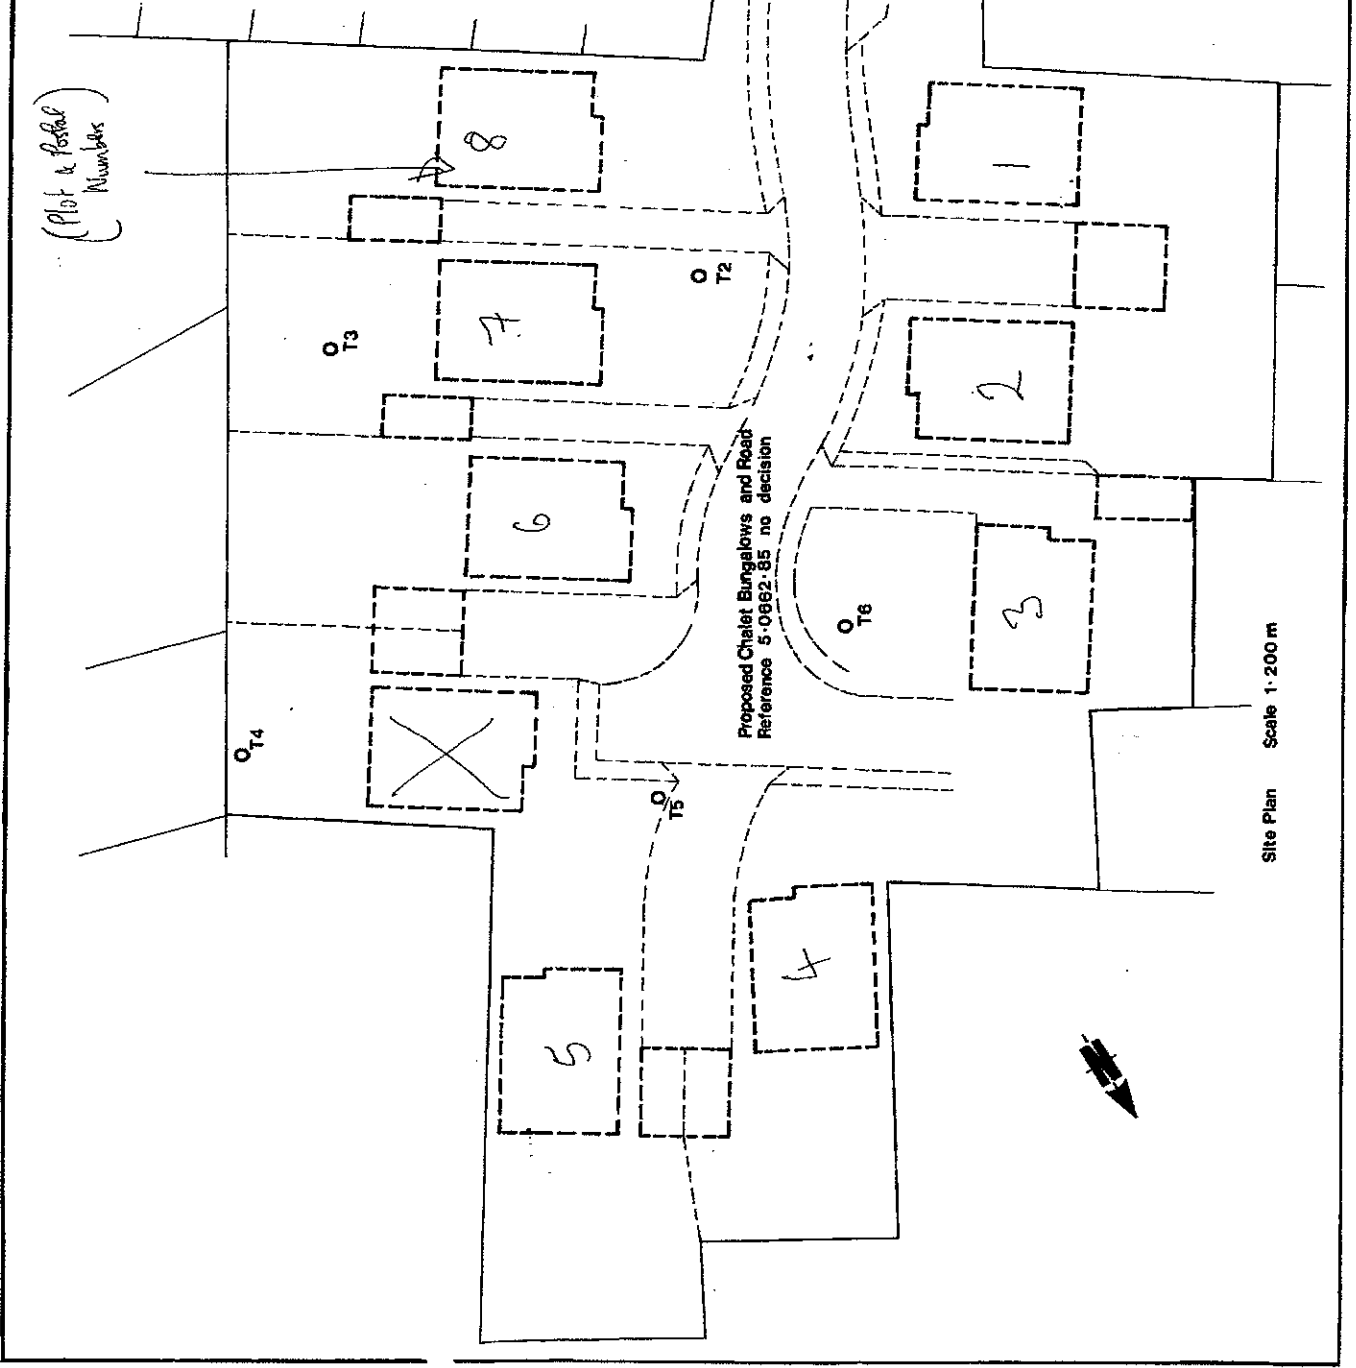

(Plot & Postal Numbers)

Proposed Chalet Bungalows and Road  
 Reference S-0862-85 no decision

Schedule

Tree	T1 Ash	Replanted
	T2 Oak	Replanted
	T3 Oak	Replanted
	T4 Oak	Replanted
	T5 Oak	Replanted
	T6 Oak	Replanted
Group	Area	Woodland
		none

A5  
 C14  
 S, 8, 9, 3

**CITY AND DISTRICT OF ST ALBANS**  
**WORKS & TECHNICAL SERVICES DEPARTMENT**  
 41, Lionel Lincoln House, St. Albans, AL1 2TE. Tel. 84811

TOWN AND COUNTRY PLANNING ACT 1971  
**TREE PRESERVATION ORDER**  
**NUMBER 1129**  
**LAND REAR OF 6&8, THE CRESCENT,**  
**13, SOUTH RIDING, 14&15, WEST RIDING,**  
**40, ST. LAWRENCE WAY, BRICKET WOOD.**

Drawing No. TP 5355  
 Scale: 1/1250  
 Date: JULY 1985